


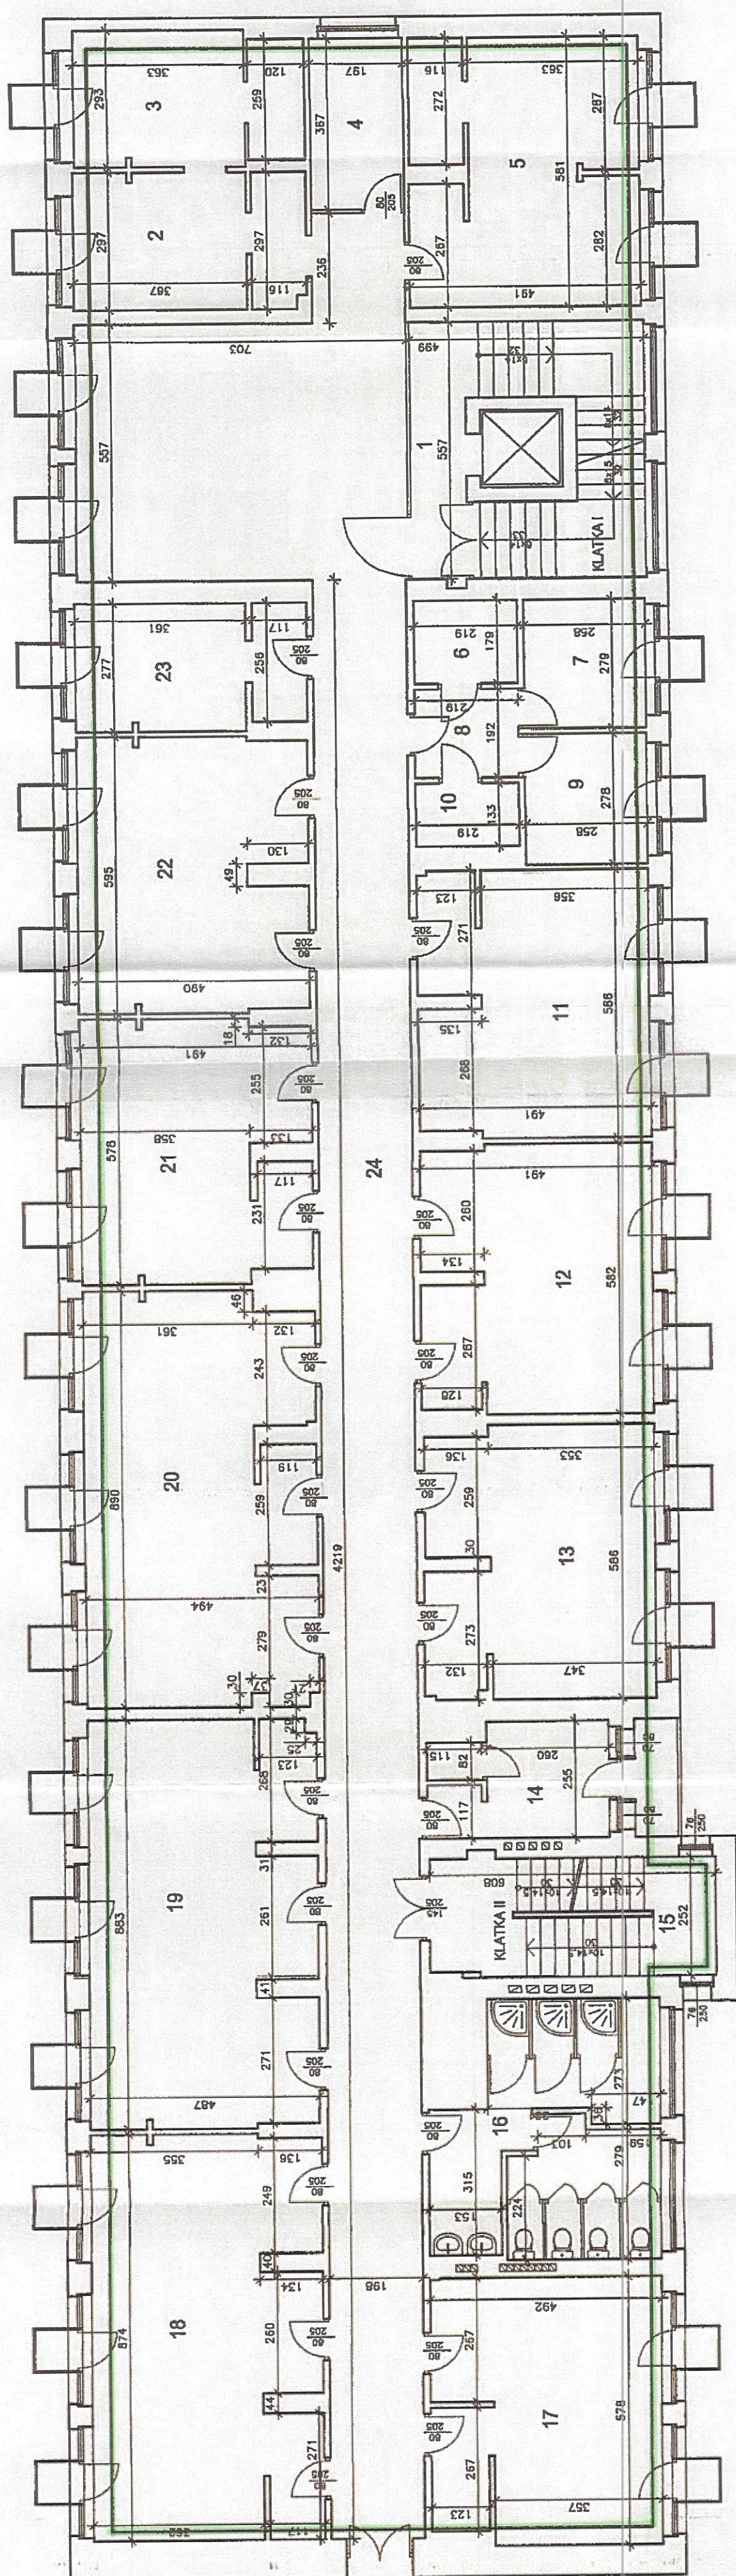

wanna	1
kuchotka	1
zlew	1
umywalka	1
prysznic	1
wc	1
- obrys łokali	1



METRO I				[m ²]	
NR					
1	SCHODY NR I			23,51	
2	POKÓJ			14,8	
3	POKÓJ			14,36	
4	KOMUNIKACJA			7,24	
5	SALA			28,42	
6	GOSPODARCZE			3,92	
7	GOSPODARCZE			7,20	
8	KORYTARZ			4,21	
9	GOSPODARCZE			7,17	
10	GOSPODARCZE			3,35	
11	SALA			28,95	
12	SALA			28,68	
13	POMIESZCZENIE			28,68	
14	SOCJALNE			9,03	
15	SCHODY NR II			15,23	
16	WEŻEL SANITARNY				
17	SALA			23,68	
18	SALA			28,68	
19	SALA			42,92	
20	POKÓJ			43,17	
21	SALA			43,53	
22	SALA			27,96	
23	SALA			29,16	
24	POKÓJ			13,55	
	KOMUNIKACJA			127,88	
SUMA				605,20	
SUMA LOKAL 1					3 432,05

PRECYZJA
ul. REMBIELIŃSKA 20/166
FAX. 512-361-811
TEL. 22-302-84-50
03-352 WARSZAWA

OBIEKT UŻYTECZNOŚCI PUBLICZNEJ
ul. Waryńskiego¹, Żyrardów

PROJEKT WYDZIELENIA LOKALU

INWENTARYZACJA BUDOWLANA

RZUT PIĘTRA II

nr	100	Opis	Int. Ryszard Nalepski	Opis	177Nw/73	nr	4
9.2013		Opis	mgr inż. Paweł Jabłoński	Opis			